

Legend

Red

Ownership

Void

Void

Void

Void

Void

Void

W.C.

Store


Shop 1

Ent.95

Ent.97

Triq San Gwann

Ground Floor

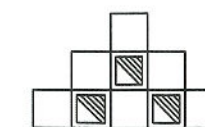

AWTORITA' TAD-DJAR HOUSING AUTHORITY

12, Pietro Floriani Str. Floriana. Tel. 2124 8260/5

PROJECT

Shop 1, Ent 97, St John's Street, Cospicua

TITLE

Internal Layout

Compiled by :

Emile Lauria

Checked by :

Jesmond Farrugia

Approved by :

Scale

1:100

Date

04/03/04

File No.


H.A. 84/2000

As Carried Out

Drg. No.

Extract From Drg. No. COS/024/00


Scale 1:100

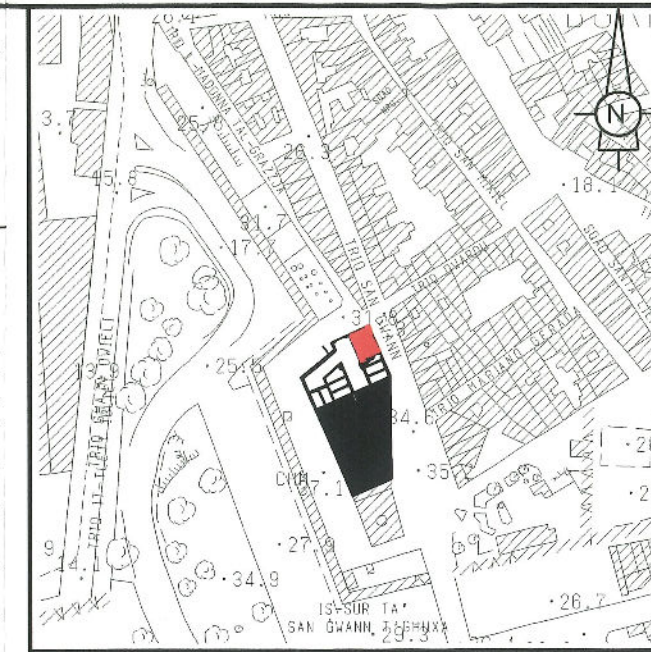

S.S. No. 5670 Scale 1:2500

Legend

Red	Ownership
Yellow	Common Parts

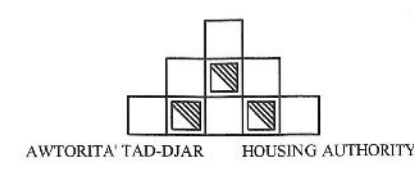

12, Pietro Floriani Str. Floriana. Tel. 2124 8260/5

PROJECT
Shop 1, Ent 97, St John's Street, Cospicua

TITLE
Site Plan

Compiled by :
Emile Lauria

Checked by :
Jesmond Farrugia

Scale
1:500

Date
04/03/04

File No.
H.A. 84/2000

As Carried Out
Drg. No.
Extract From Drg. No. COS/024/00