



Address: Garages underlying Blk A5-A11,
Triq Pietro D'armenia,
Pembroke

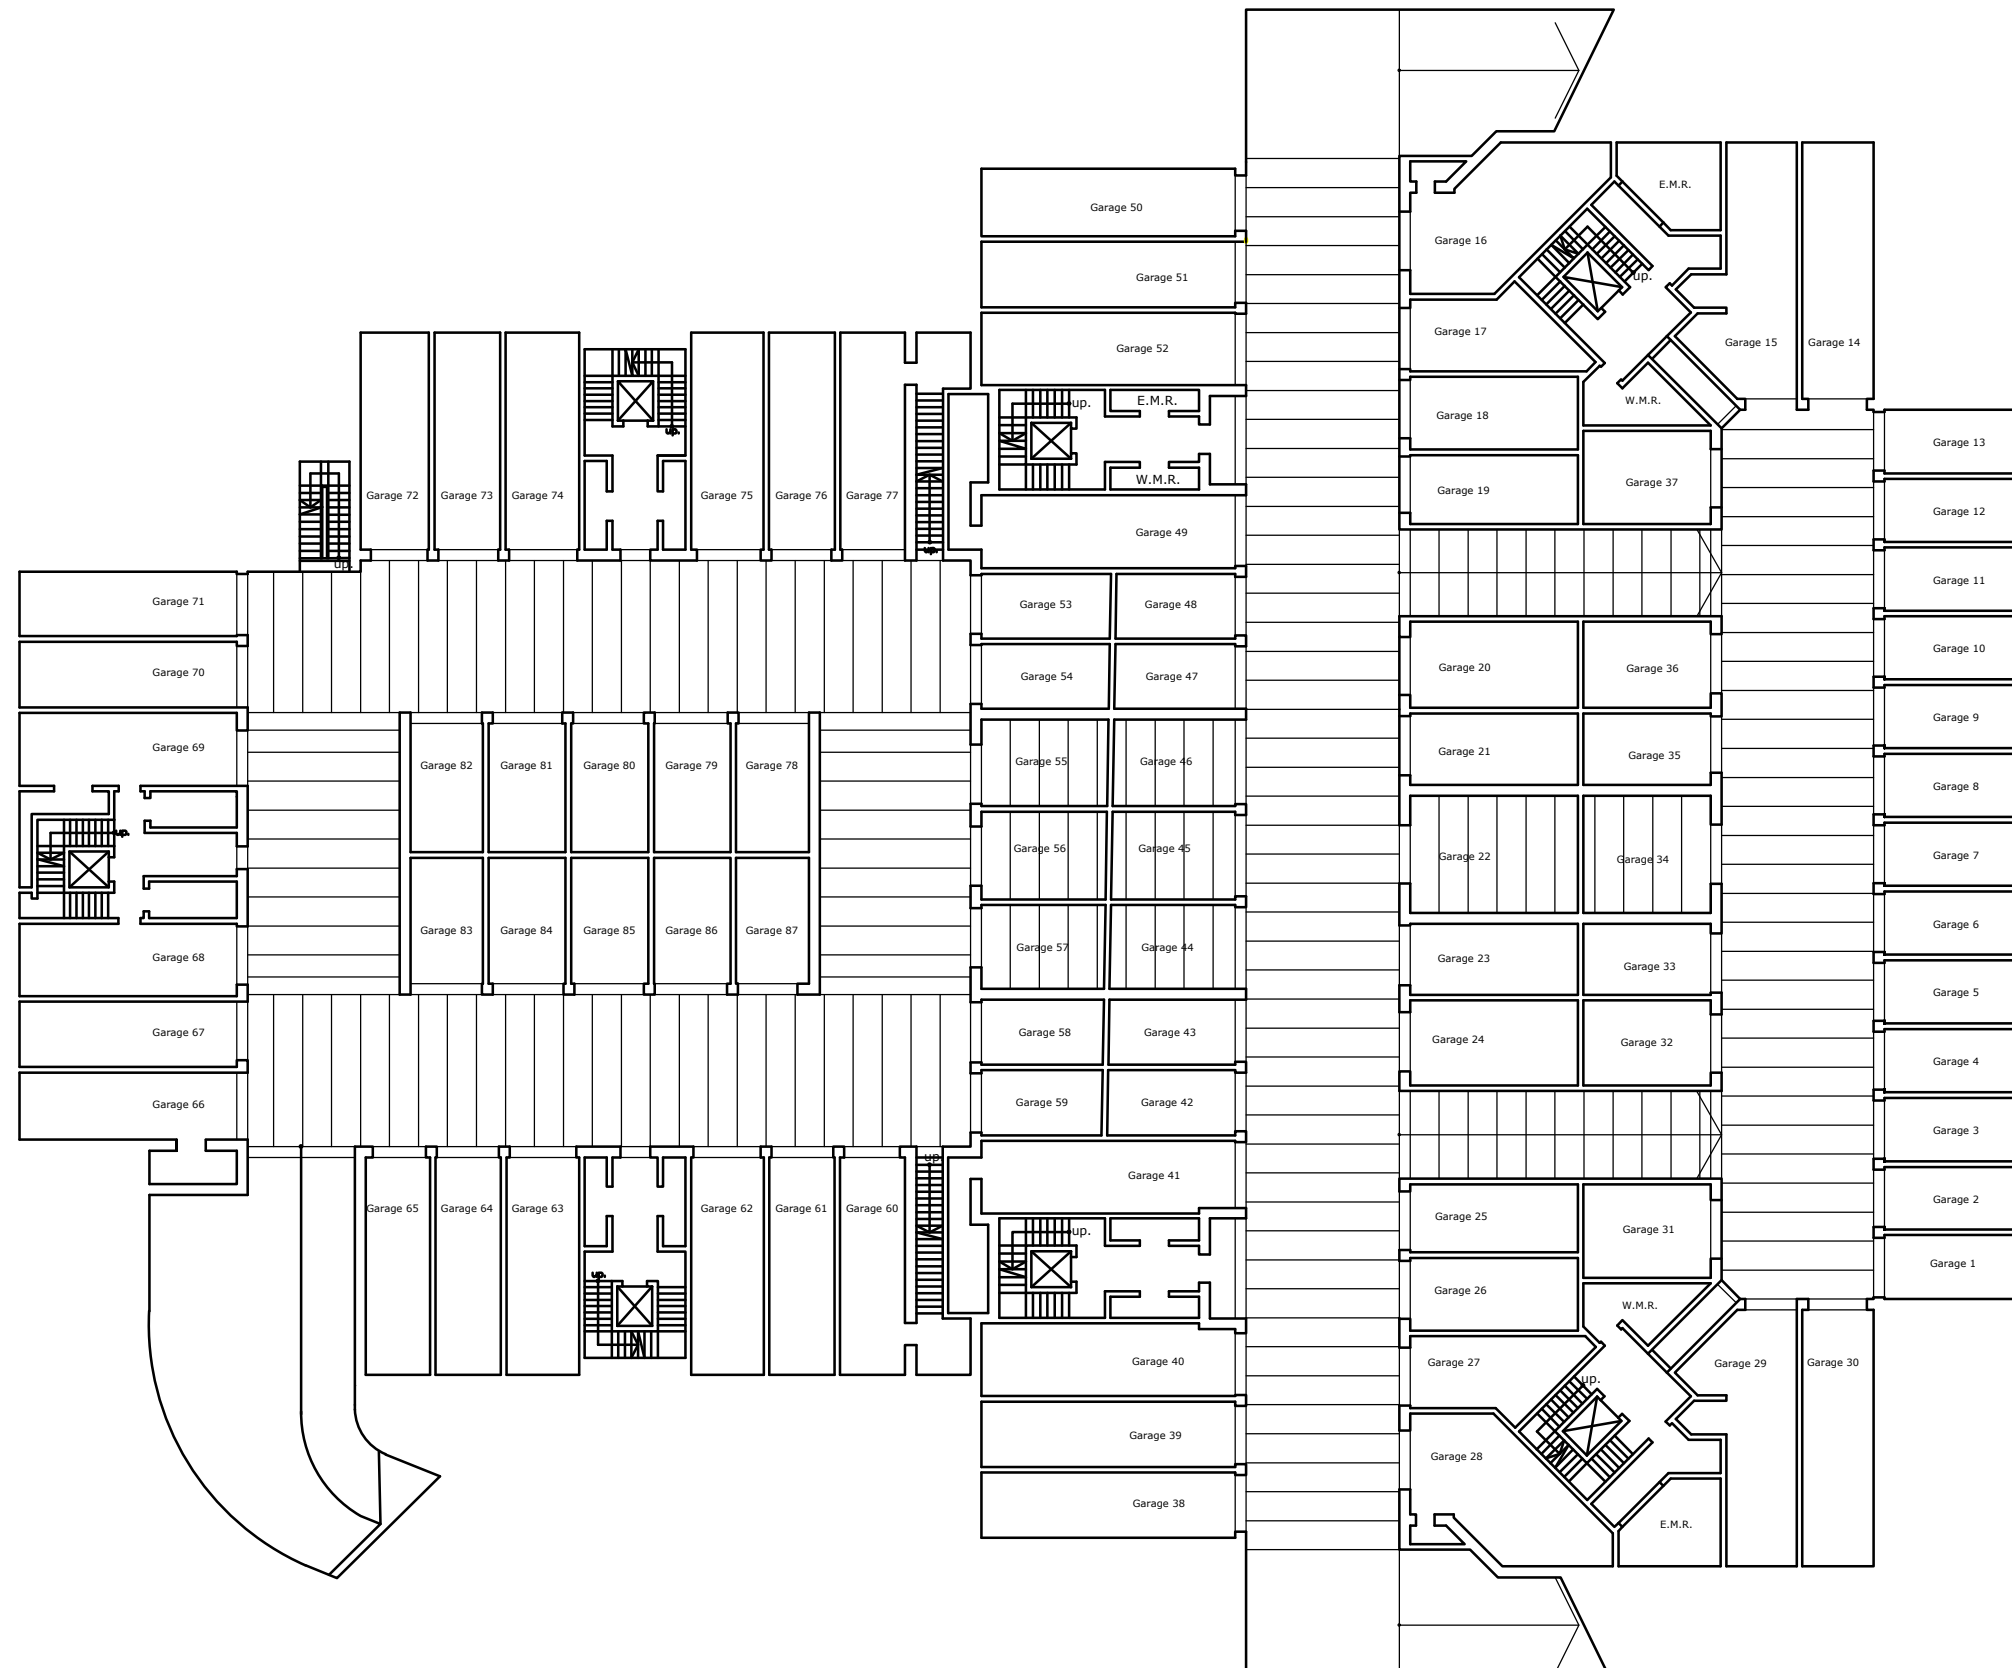

Plan Level 1 (Basement)

Scale 1:200

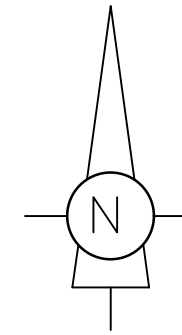

AWTORITA' TAD-DJAR ~ HOUSING AUTHORITY
22, Pietro Floriani Street, Floriana FRN 1060. Tel. 2299 1000

PROJECT

Sale by Tender

TITLE

Site Plan

Compiled by :
G.Sultana

Checked by :
M.Mifsud

Scale
not to scale

File No.

Drg. No.

Extructed From Drg. No. PEM 20/04

Approved by :
G.Micallef

Date
07/10/2021