

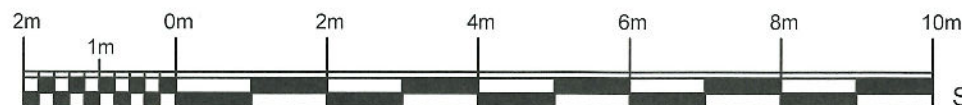


Scale 1:100

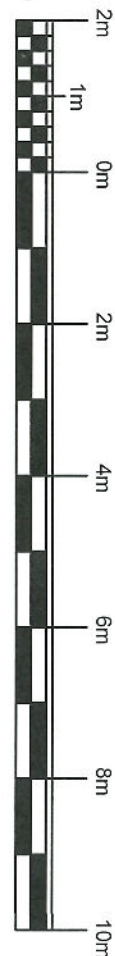

Scale 1:100

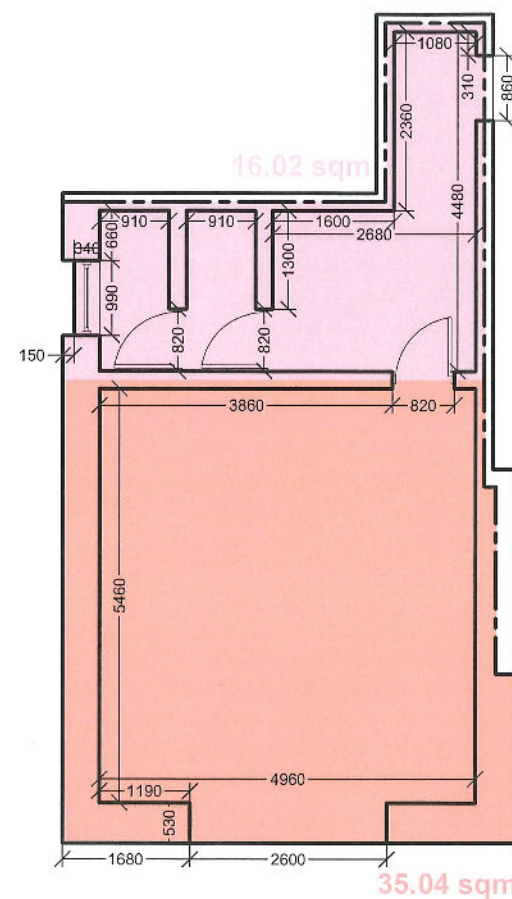

Ground Floor

Address: Shop 4, Block D
Triq il-Ward,
Zabbar,
Malta.

☐ Ownership

GENERAL NOTES

- Water meter installed
- Electrical meter installed



AWTORITA' TAD-DJAR ~ HOUSING AUTHORITY
22, Pietro Floriani Street, Floriana FRN 1060. Tel. 2299 1000

PROJECT

Sale of Shop

TITLE

Internal Layout

Measured By:
G.Sultana - K.Zerafa

Compiled by :
G.Sultana

Checked by :
M.Cutajar



Approved by :
B.Micallef

Scale
1:100

Date
24 / 08 / 2023

REVISION

File No.
HA 07 / 2017
Drg. No.
HA 1285/2023

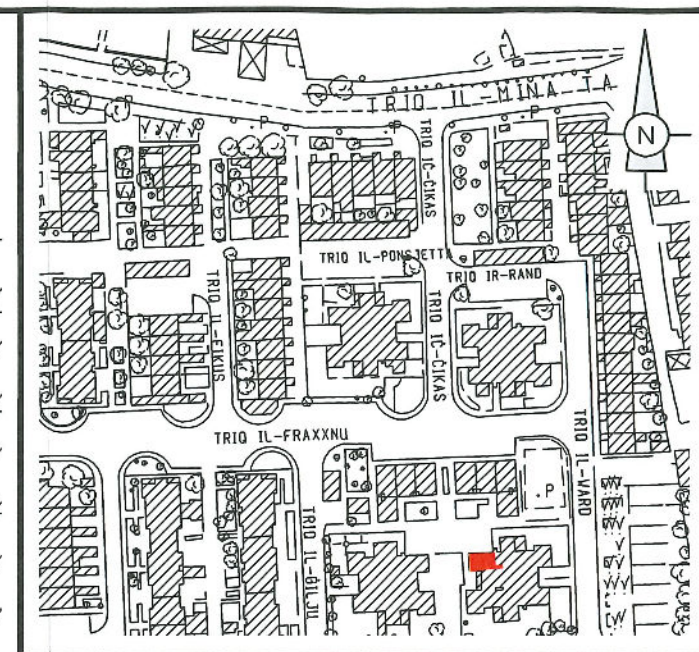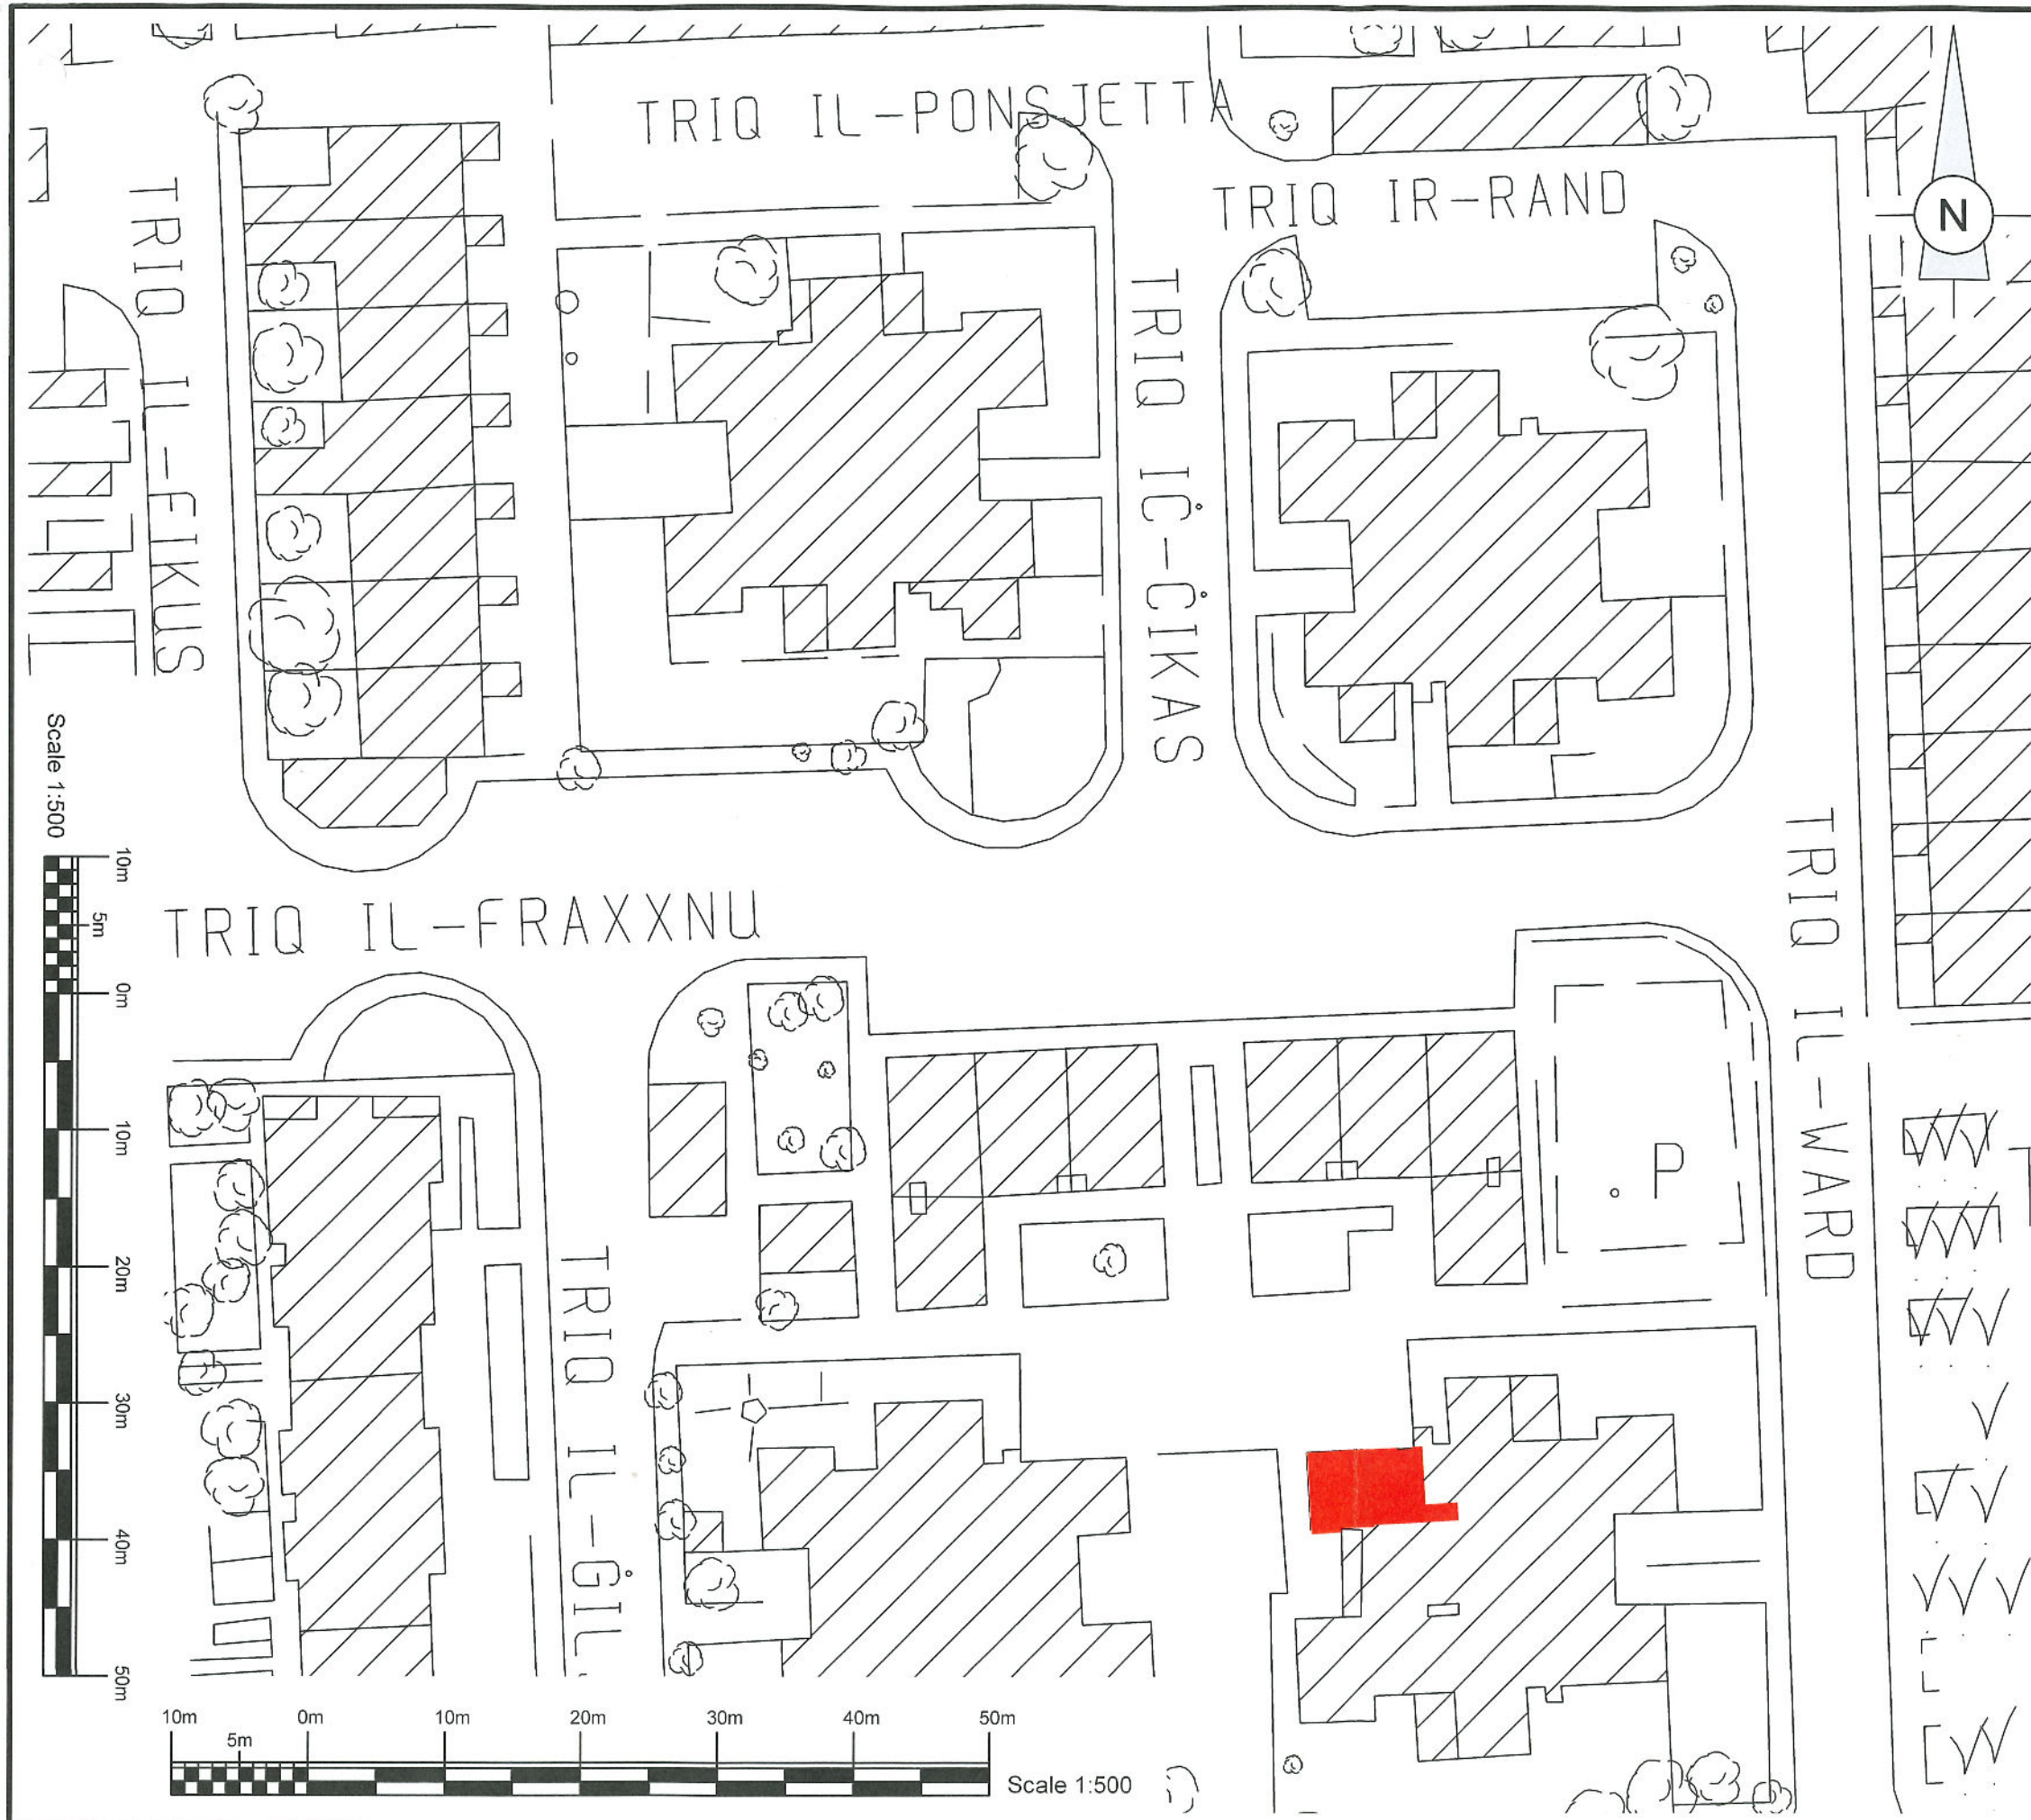

Address: Shop 4, Block D
Triq il-Ward,
Zabbar,
Malta.

 Ownership



AWTORITA' TAD-DJAR - HOUSING AUTHORITY
22, Pietro Floriani Street, Floriana FRN 1060. Tel. 2299 1000

PROJECT		Sale of Shop	
TITLE		Block Plan	
Measured By:	G.Sultana - K.Zerafa	Compiled by:	G.Sultana
Checked by:	M.Cutajar	Approved by:	B.Micallef
Scale	1:500 ~ 1:2500	Date	24 / 08 / 2023
REVISION		File No.	HA 07 / 2017
		Drg. No.	H.A. 1286 / 2023